

NOTES

ALL DIMENSIONS AND LEVELS ARE TO BE VERIFIED ON SITE PRIOR TO COMMENCING SETTING OUT WORKSHOP DRAWINGS OR CONSTRUCTION.

FIGURED DIMENSIONS ONLY TO BE USED.


DISCREPANCIES, ERRORS AND OMISSIONS ARE TO BE REPORTED TO THE ARCHITECTS IMMEDIATELY SHOULD THEY BECOME EVIDENT.

SHOP DRAWINGS TO BE SUBMITTED FOR APPROVAL PRIOR TO MANUFACTURE OR INSTALLATION.

COPYRIGHT AND RIGHT OF REPRODUCTION OF THIS DRAWING OR ANY PORTION THEREOF IS RESERVED BY LEON KRÜGER ARCHITECTS.

REVISIONS

DATE DATUM	REVISION	DESCRIPTION	DRAWN
2012-08-03	0	DRAWING CREATED	AR

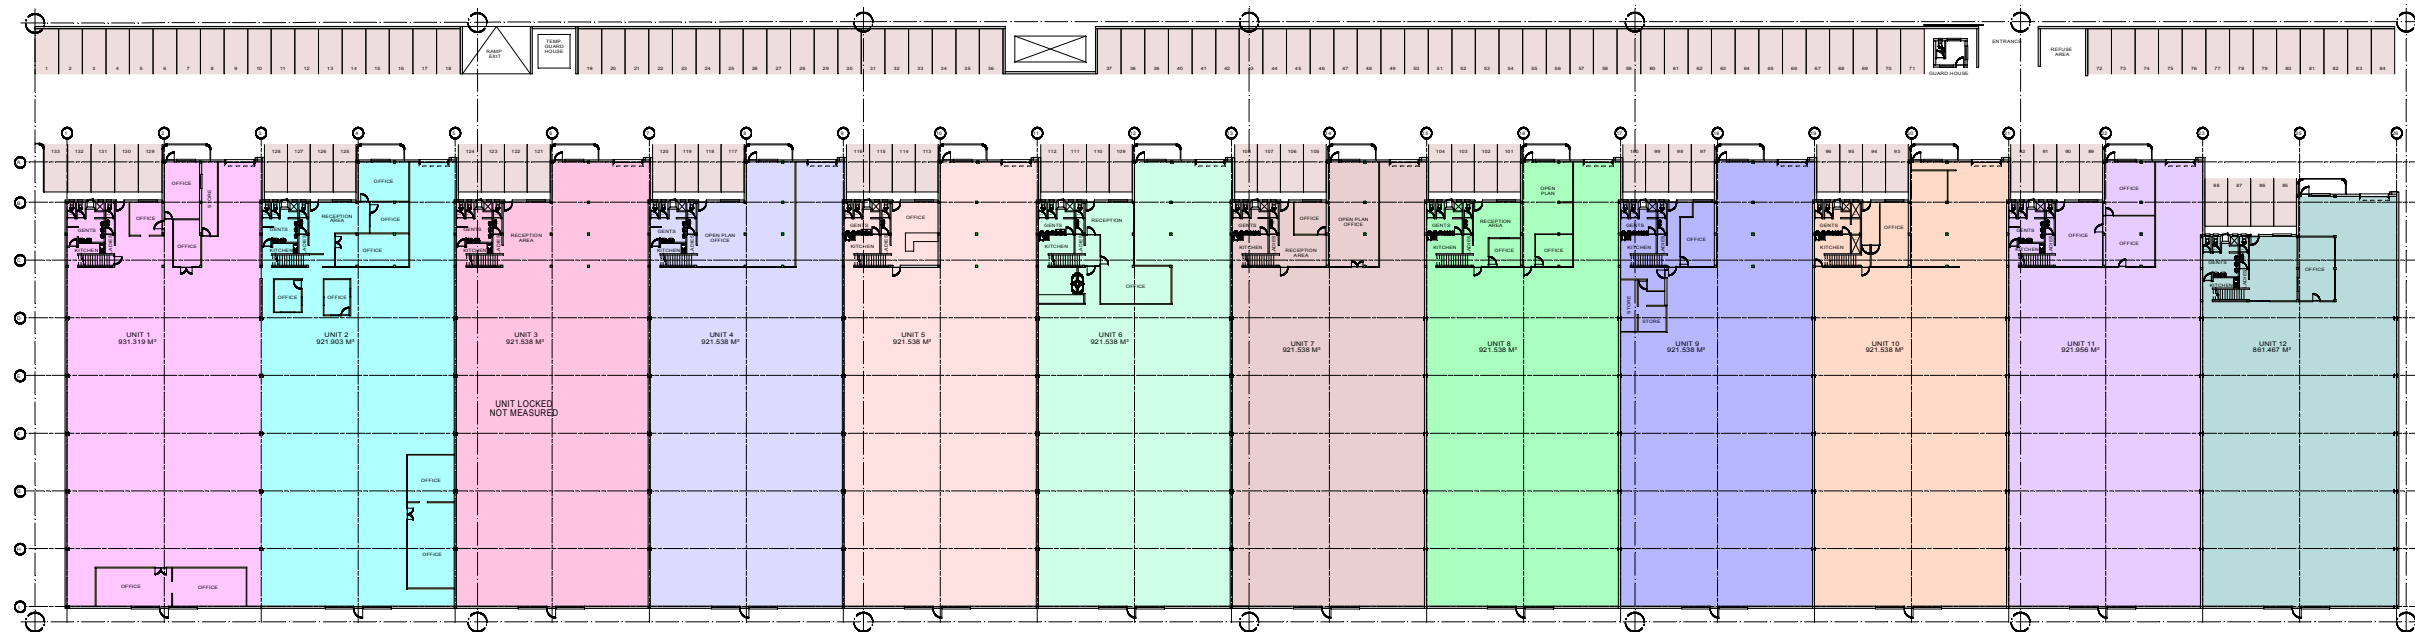

SITE PLAN
Scale 1:400

Leon Krüger Architects
8 Maridale Avenue,
Rooiboskroon
Centurion

25°53'37.36"S

28° 9'18.76"E

Private Bag X1

The Roads


0061

Tel: 012 661 3686

Cell: 082 577 2809

Fax: 086 575 4733

leon@leokruger.co.za

 

**LEON KRÜGER
ARCHITECTS**
FUNCTIONAL • ELEGANT

PROJECT NAME

**INDUSTRIAL COMPLEX
ROUTE 41
ON ERF 371-376
ROBERTVILLE**

ISSUED FOR
UITGEREIK VIR

PRELIMINARY
VOORLOOPS

INFORMATION
INLIGTING

TENDER CONTRACT
TENDER AANVAK

MEASUREMENT
METINGS

CONSTRUCTION
KONSTRUKSIE

APPROVAL
GOEDKEURING

TRANSFER OF
OORDRAGTING

SCALE/SKAAL 1:400

DRAWN/GETEKEN AR

DATE/DATUM 2012-08-03

CHECKED/AGESEEN

STAGE/FASE

WORKING DRAWING

DRAWING TITLE

SITE PLAN

DRAWING NO

REVISION NO

J11 554 PS01

0

PLOT DATE 17/03/2016 TIME 14:22:30