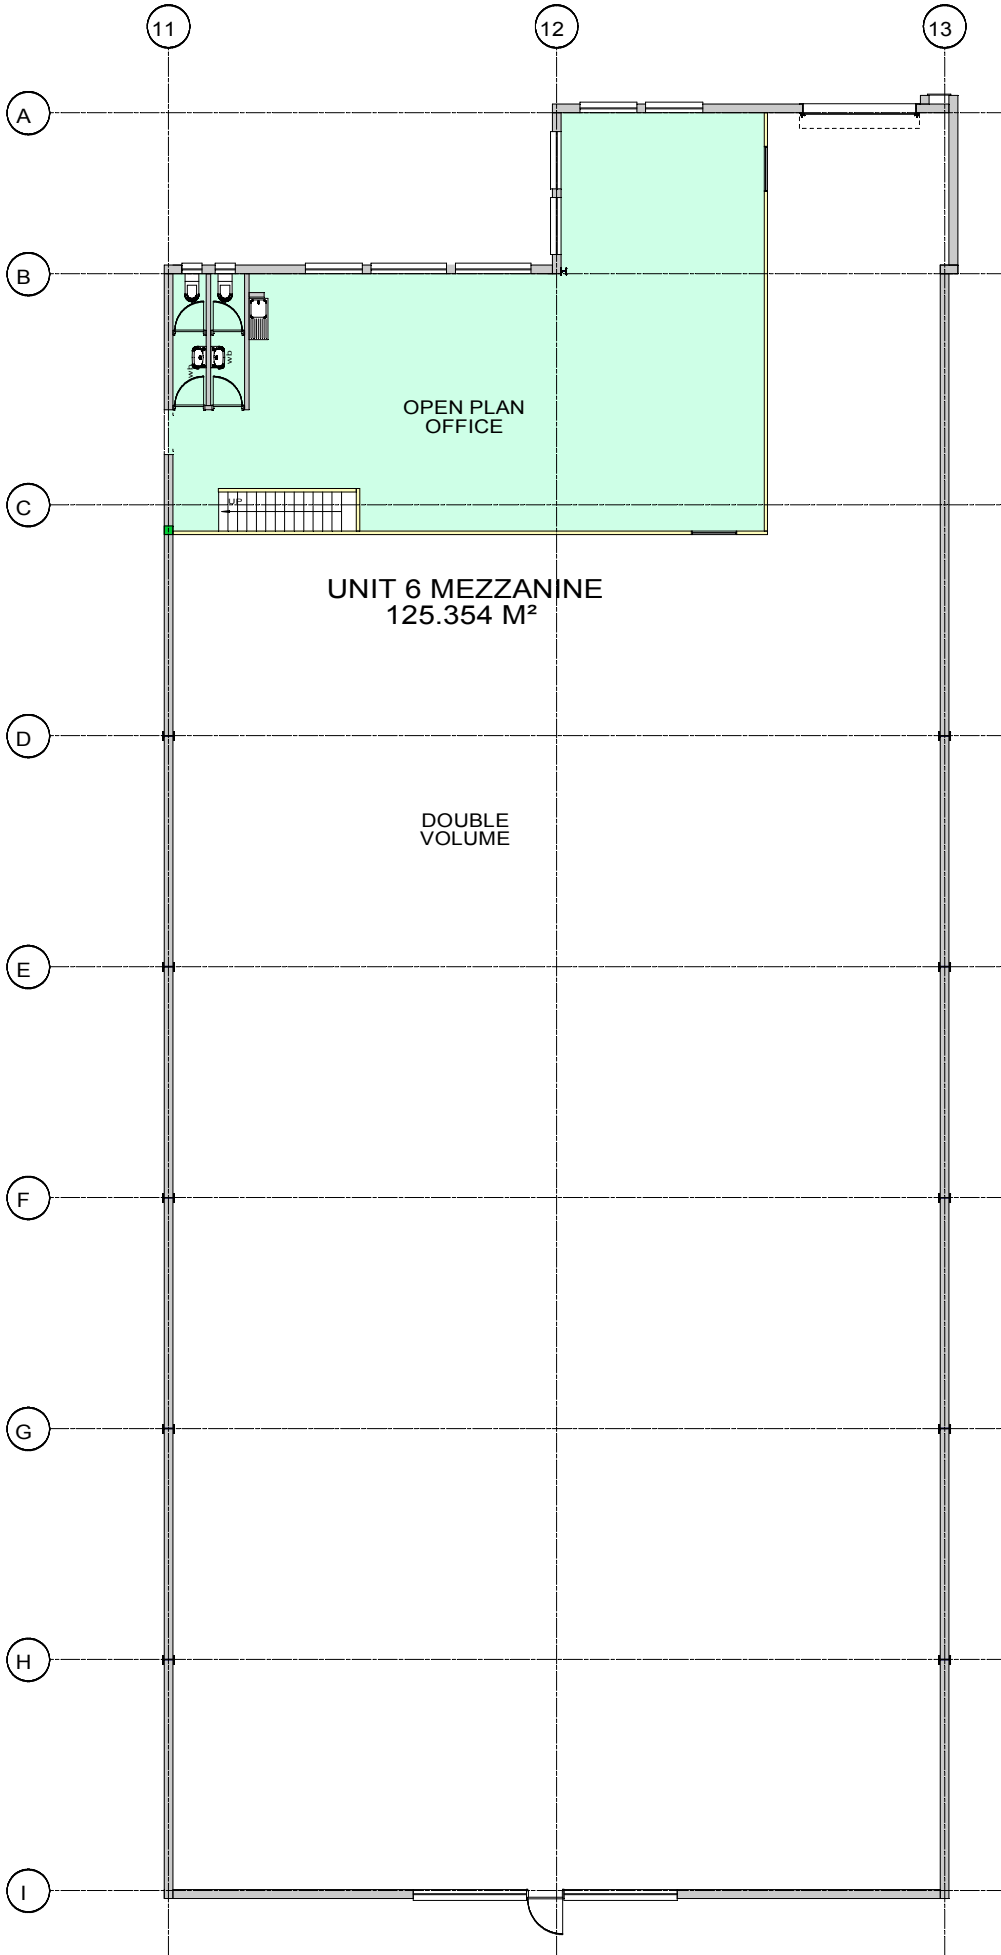

 GROUND FLOOR UNIT 6
Scale 1:100

 


 MEZZANINE FLOOR UNIT 6
Scale 1:100

NOTES
ALL DIMENSIONS AND LEVELS ARE TO BE VERIFIED ON SITE PRIOR TO COMMENCING SETTING OUT WORKSHOP DRAWINGS OR CONSTRUCTION.
FIGURED DIMENSIONS ONLY TO BE USED.
DISCREPANCIES, ERRORS AND OMISSIONS ARE TO BE REPORTED TO THE ARCHITECTS IMMEDIATELY SHOULD THEY BECOME EVIDENT.
SHOP DRAWINGS TO BE SUBMITTED FOR APPROVAL PRIOR TO MANUFACTURE OR INSTALLATION.
COPYRIGHT AND RIGHT OF REPRODUCTION OF THIS DRAWING OR ANY PORTION THEREOF IS RESERVED BY LEON KRÜGER ARCHITECTS.

REVISIONS			
DATE DATUM	REVISION	DESCRIPTION	DRAWN
2012-10-18	0	CREATED	AR

Leon Krüger Architects
8 Maraboe Avenue,
Rooihuiskraal
Centurion
25°53'37.36"S
28° 9'18.76"E
Private Bag X1
The Reads
0081
Tel: 012 661 3686
Cell: 082 577 2809
Fax: 086 575 4733
leon@leokruger.co.za



**LEON KRÜGER
ARCHITECTS**
FUNCTIONAL • ELEGANT

PROJECT NAME
**INDUSTRIAL COMPLEX
ROUTE 41
ON ERF 371-376
ROBERTVILLE**

ISSUED FOR UITGEEREK VIR	PRELIMINARY VOORLOOPS	INFORMATION INLIGTING	TENDER CONTRACT TENDER OORLOOP	MEASUREMENT METINGS	CONSTRUCTION BOUW	APPROVAL GOEDKEURING	DATE DATUM

SCALE/SKAAL 1:100	DRAWN/GETEKEN AR
DATE/DATUM 2012-10-18	CHECKED/GEKESIEEN AD
STAGE/FASE	MEASUREMENT

DRAWING TITLE
**UNIT 6 GROUND
AND MEZZANINE
FLOOR PLANS**

DRAWING NO. J12 554 PG06	REVISION NO. 0
-----------------------------	-------------------