


FLOOR PLAN



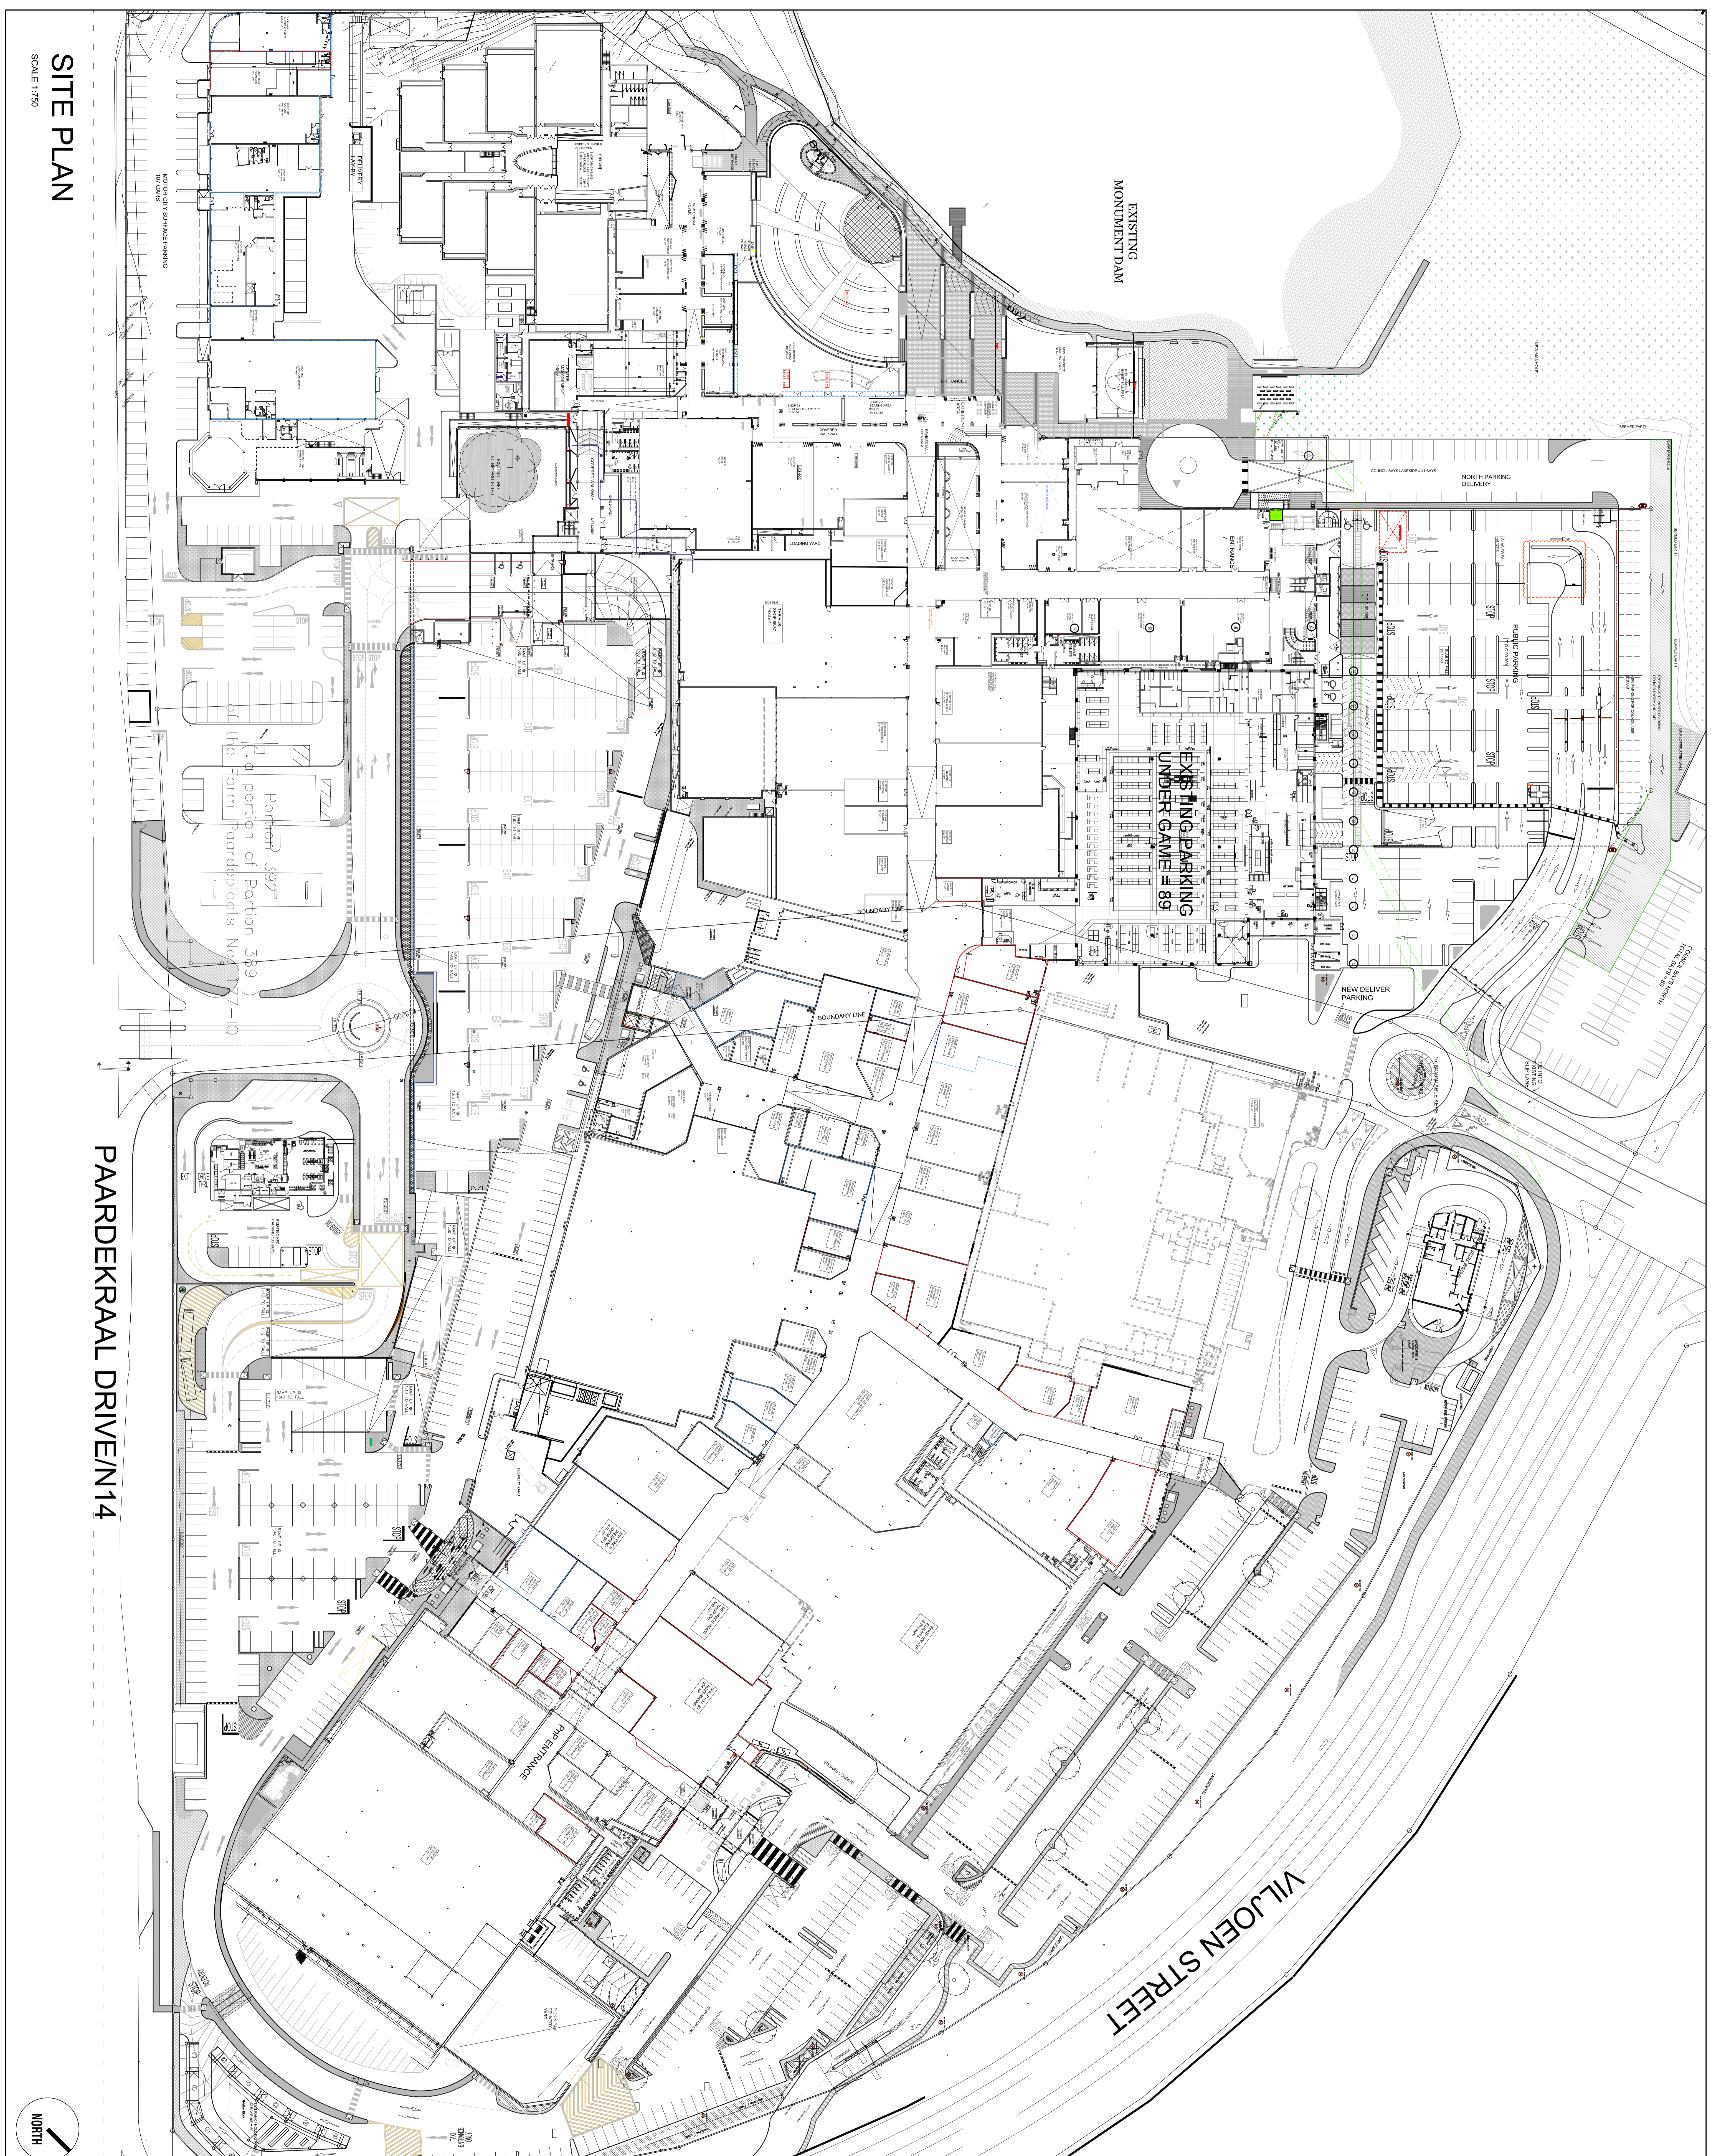

SITE PLAN

SCALE 1:750

PAARDEKRAAL DRIVE/14

VILJOEN STREET

EXISTING MONUMENT DAM

EXISTING PARKING UNDERGATE 89

NEW DELIVER PARKING



PUBLIC PARKING

Portion 367 of the Farm Paardekraal No. 27-10

FLIP ENTRANCE

MASTER LEASING PLAN

SCALE	1:500
DATE	20200323
DRAWN	N.T.M.
CHECKED	N.W.
APPROVED	N.W.
ISSUED	N.W.
PROJECT NO.	0126
DRAWING NO.	08.1100
REVISION	C

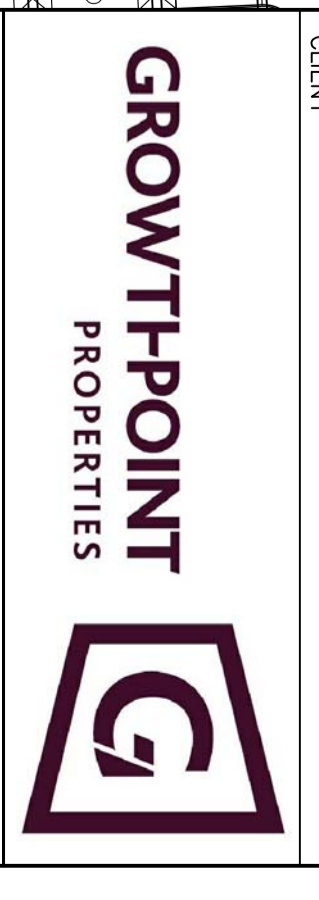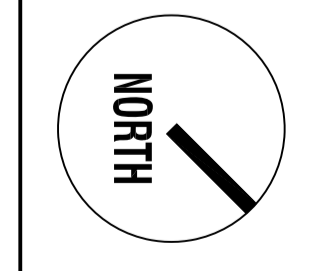

BATLEY PARTNERS
 ARCHITECTS
 6 ALBERT STREET, 2ND FLOOR, BATHURST
 PO BOX 5206, SANDOWN, 7120 SOUTH AFRICA
 T: +27 10 567 1139
 E: info@batleypartners.com
 Company Reg: 2010/020897

GROWTHPOINT PROPERTIES
 OVERALL MALL PLAN
 MASTER LEASING PLAN

CLIENT
 PROPOSED NEW WATERFRONT AND MOTORCITY REDEVELOPMENT

REV#	DATE	DESCRIPTION
A	20200317	FIRST ISSUE FOR INFORMATION
B	20200317	OVERALL PLAN REVISED TO INCLUDE PROPOSED NEW MOTORCITY PARKING AND NEW MOTORCITY SERVICES
C	20200319	TRAINING WALLS ADDED AS PER LEASING AGREEMENTS EXISTING CARPARKS REPAIRED

GENERAL NOTES
 1. The Contractor is responsible for the ground conditions and the building and site layout.
 2. The Contractor is responsible for the layout of the building and site layout.
REVISIONS

CLIENT

ARCHITECTS

DATE

DESCRIPTION

REV#

DATE

DESCRIPTION

REV#

DATE

DESCRIPTION

REV#

DATE

DESCRIPTION