


NOTES  
THIS DRAWING IS THE PROPERTY  
OF SPHERE DESIGN & ARCHITECTURE AND  
IS ISSUED WITH CONDITION THAT IT IS NOT  
REPRODUCED, COPIED OR DISCLOSED TO  
UNAUTHORISED PERSONS WITHOUT THE  
PERMISSION OF SAID OWNER

|                                   |            |         |
|-----------------------------------|------------|---------|
| REV                               | DATE       | REV BY  |
| 01                                | 2020.01.08 | D.ZIADY |
| UPDATED THIRD FLOOR OFFICES 20/21 |            |         |

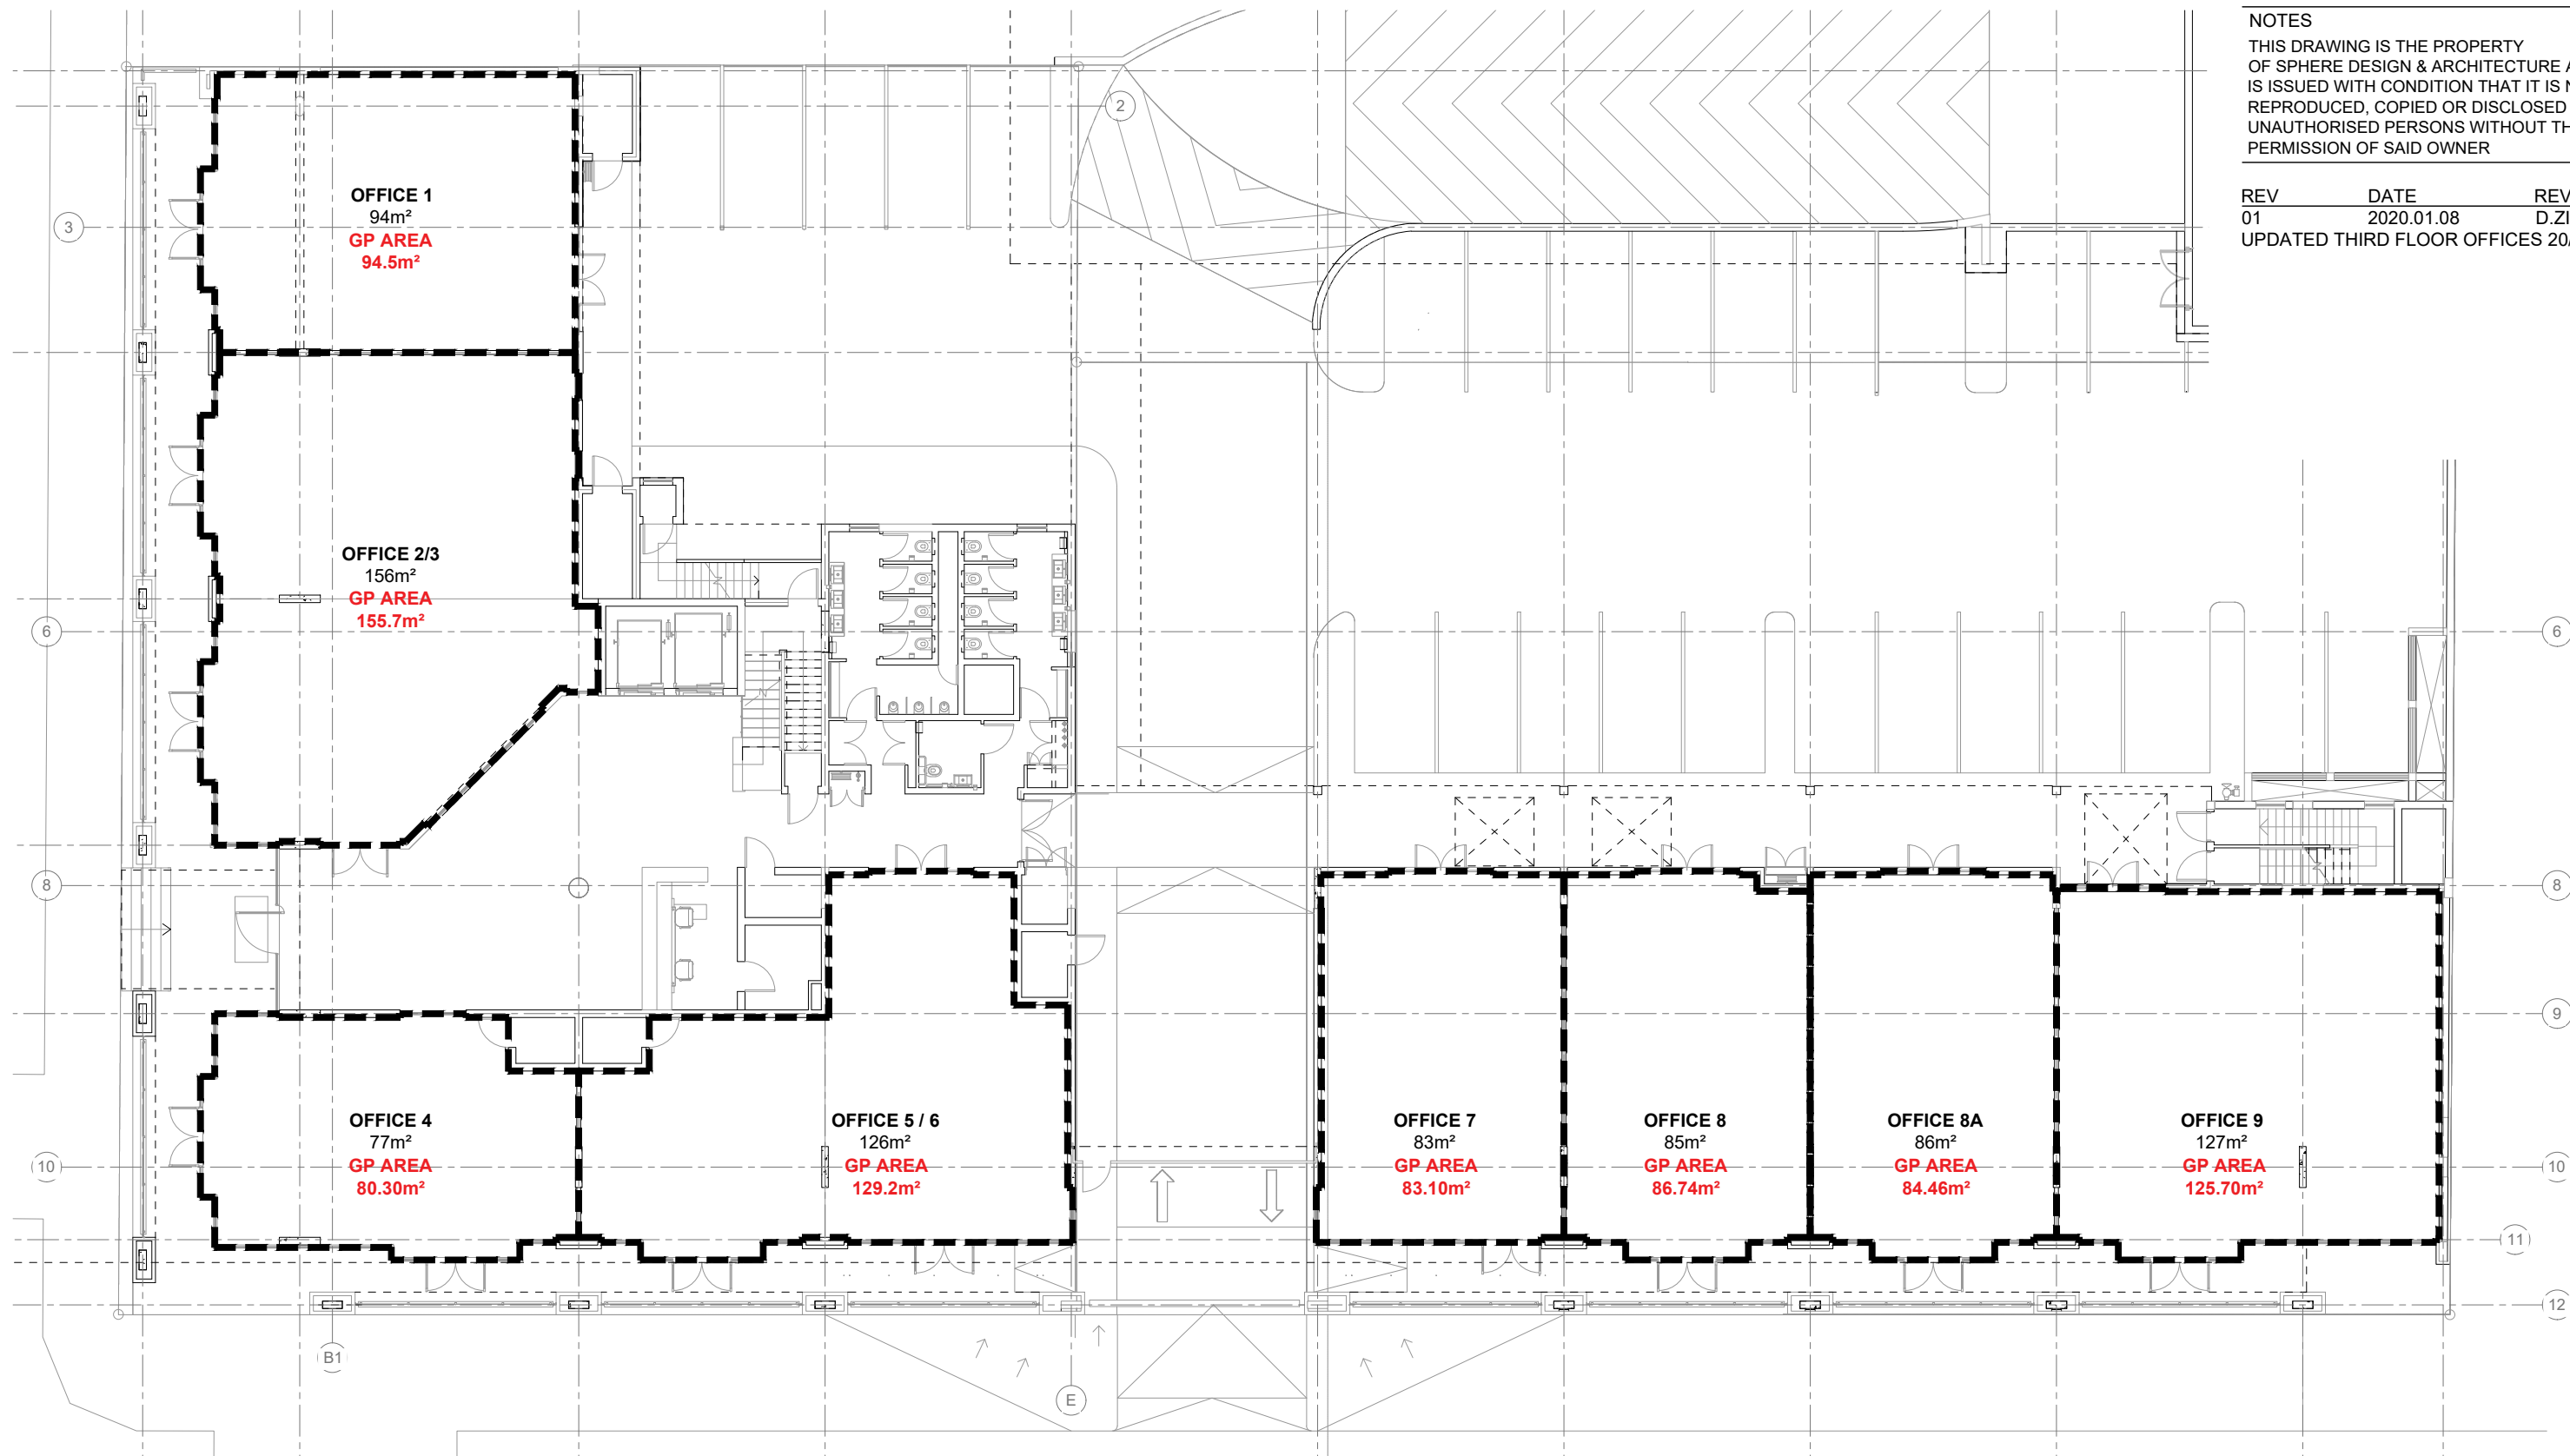

 **GROUND FLOOR LETTING DIAGRAM**  
SCALE: 1:200

NOTE: EXISTING BASE PLANS AND GLA  
AREAS ARE ASSUMED AS ACCURATE AND  
CORRECT.

COMMON AREA FIGURES ARE SUBJECT TO  
FINAL MEASUREMENTS ON SITE.

T +27\_031 312 5133  
F +27\_031 303 7293

www.spheredesign.co.za  
office@spheredesign.co.za

P.O. BOX 201052  
DURBAN NORTH 4016

PROJECT TITLE  
**MAYFAIR ON THE LAKE**  
UMHLANGA

CLIENT  
**GROWTHPOINT**

DATE 2020.01.08  
AUTHOR D.LEWIS  
CHECKED G.GARRITY  
SCALE 1:200

DRAWING TITLE & NUMBER

**GROUND - LETTING DIAGRAM**


**GP16\_GLA\_100\_REV 01**

 **SPHERE**  
DESIGN & ARCHITECTURE



NOTES  
THIS DRAWING IS THE PROPERTY  
OF SPHERE DESIGN & ARCHITECTURE AND  
IS ISSUED WITH CONDITION THAT IT IS NOT  
REPRODUCED, COPIED OR DISCLOSED TO  
UNAUTHORISED PERSONS WITHOUT THE  
PERMISSION OF SAID OWNER

| REV                                | DATE       | REV BY  |
|------------------------------------|------------|---------|
| 01                                 | 2020.01.08 | D.ZIADY |
| UPDATED THIRD FLOOR OFFICES 20/21  |            |         |
| 02                                 | 2020.03.08 | D.LEWIS |
| UPDATED FIRST FLOOR OFFICES 12A-14 |            |         |

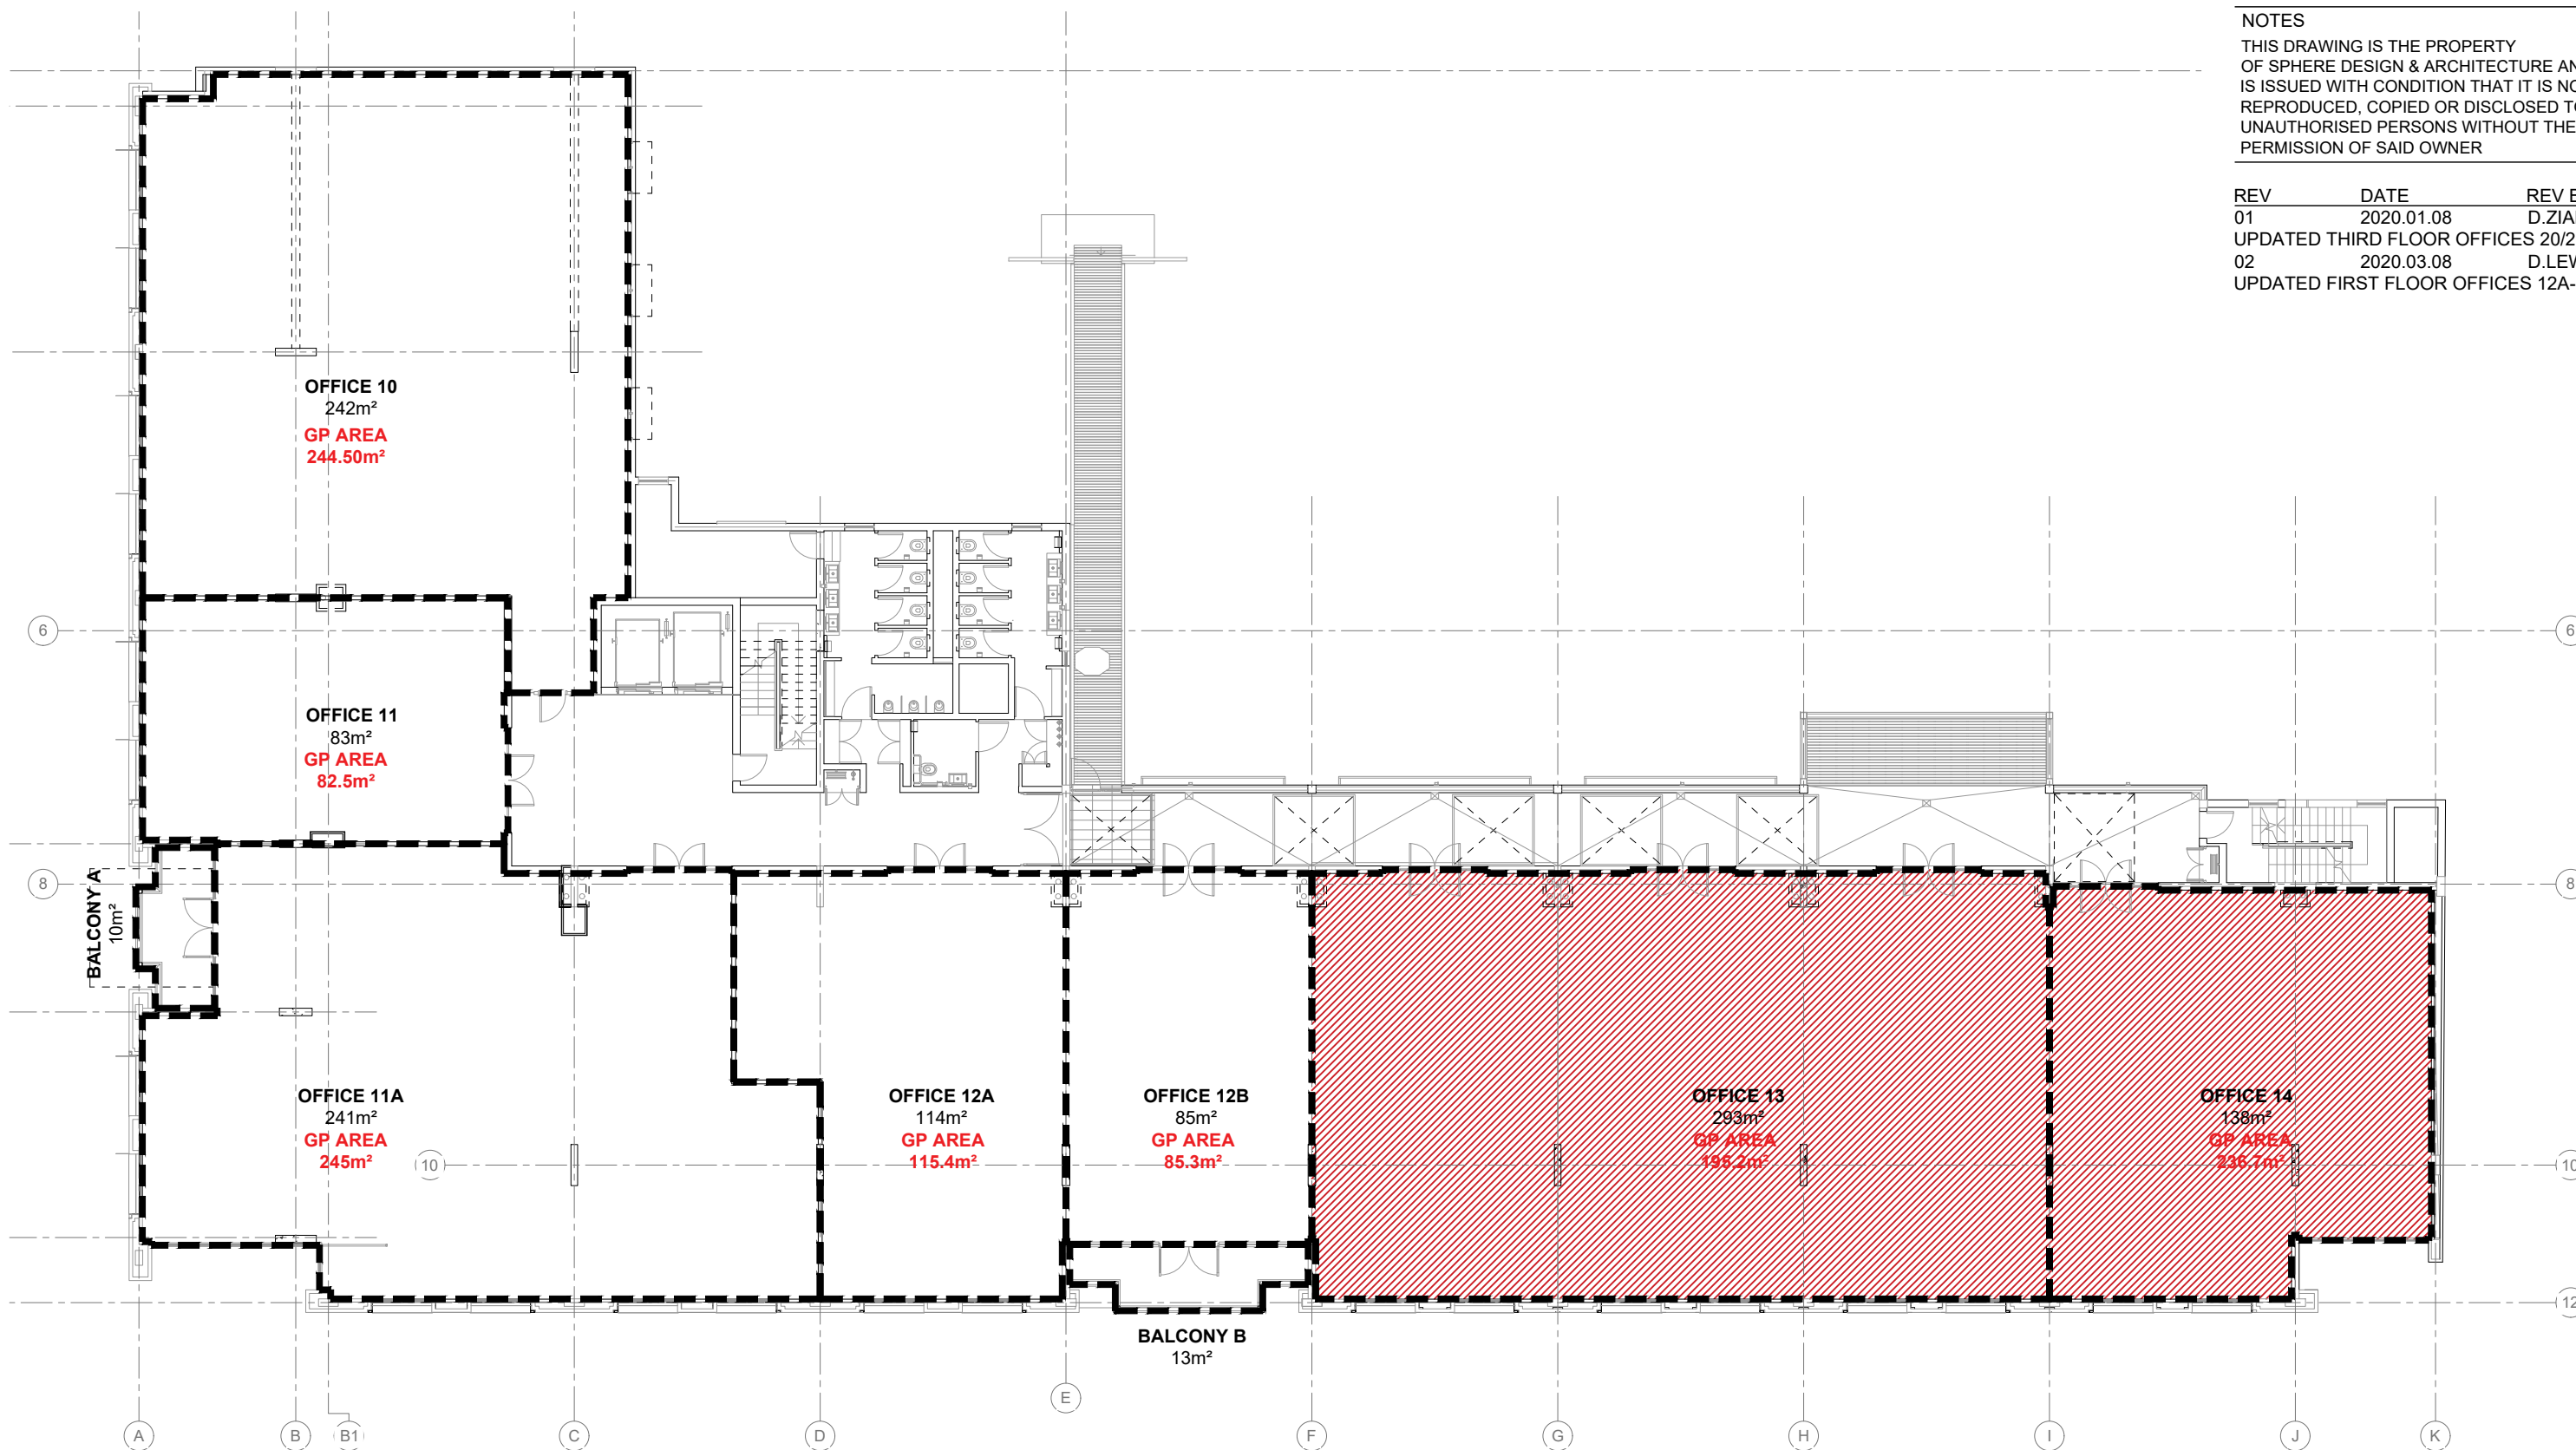

 **FIRST FLOOR LETTING DIAGRAM**  
SCALE: 1:200

NOTE: EXISTING BASE PLANS AND GLA  
AREAS ARE ASSUMED AS ACCURATE AND  
CORRECT.

COMMON AREA FIGURES ARE SUBJECT TO  
FINAL MEASUREMENTS ON SITE.

T +27\_031 312 5133  
F +27\_031 303 7293

www.spheredesign.co.za  
office@spheredesign.co.za

P.O. BOX 201052  
DURBAN NORTH 4016

PROJECT TITLE  
**MAYFAIR ON THE LAKE**  
UMHLANGA

CLIENT  
**GROWTHPOINT**

DATE 2020.01.08  
AUTHOR D.LEWIS  
CHECKED G.GARRITY  
SCALE 1:200

DRAWING TITLE & NUMBER

**FIRST - LETTING DIAGRAM**


**GP16\_GLA\_101\_REV 02**

 **SPHERE**  
DESIGN & ARCHITECTURE



NOTES  
THIS DRAWING IS THE PROPERTY  
OF SPHERE DESIGN & ARCHITECTURE AND  
IS ISSUED WITH CONDITION THAT IT IS NOT  
REPRODUCED, COPIED OR DISCLOSED TO  
UNAUTHORISED PERSONS WITHOUT THE  
PERMISSION OF SAID OWNER

|                                   |            |         |
|-----------------------------------|------------|---------|
| REV                               | DATE       | REV BY  |
| 01                                | 2020.01.08 | D.ZIADY |
| UPDATED THIRD FLOOR OFFICES 20/21 |            |         |

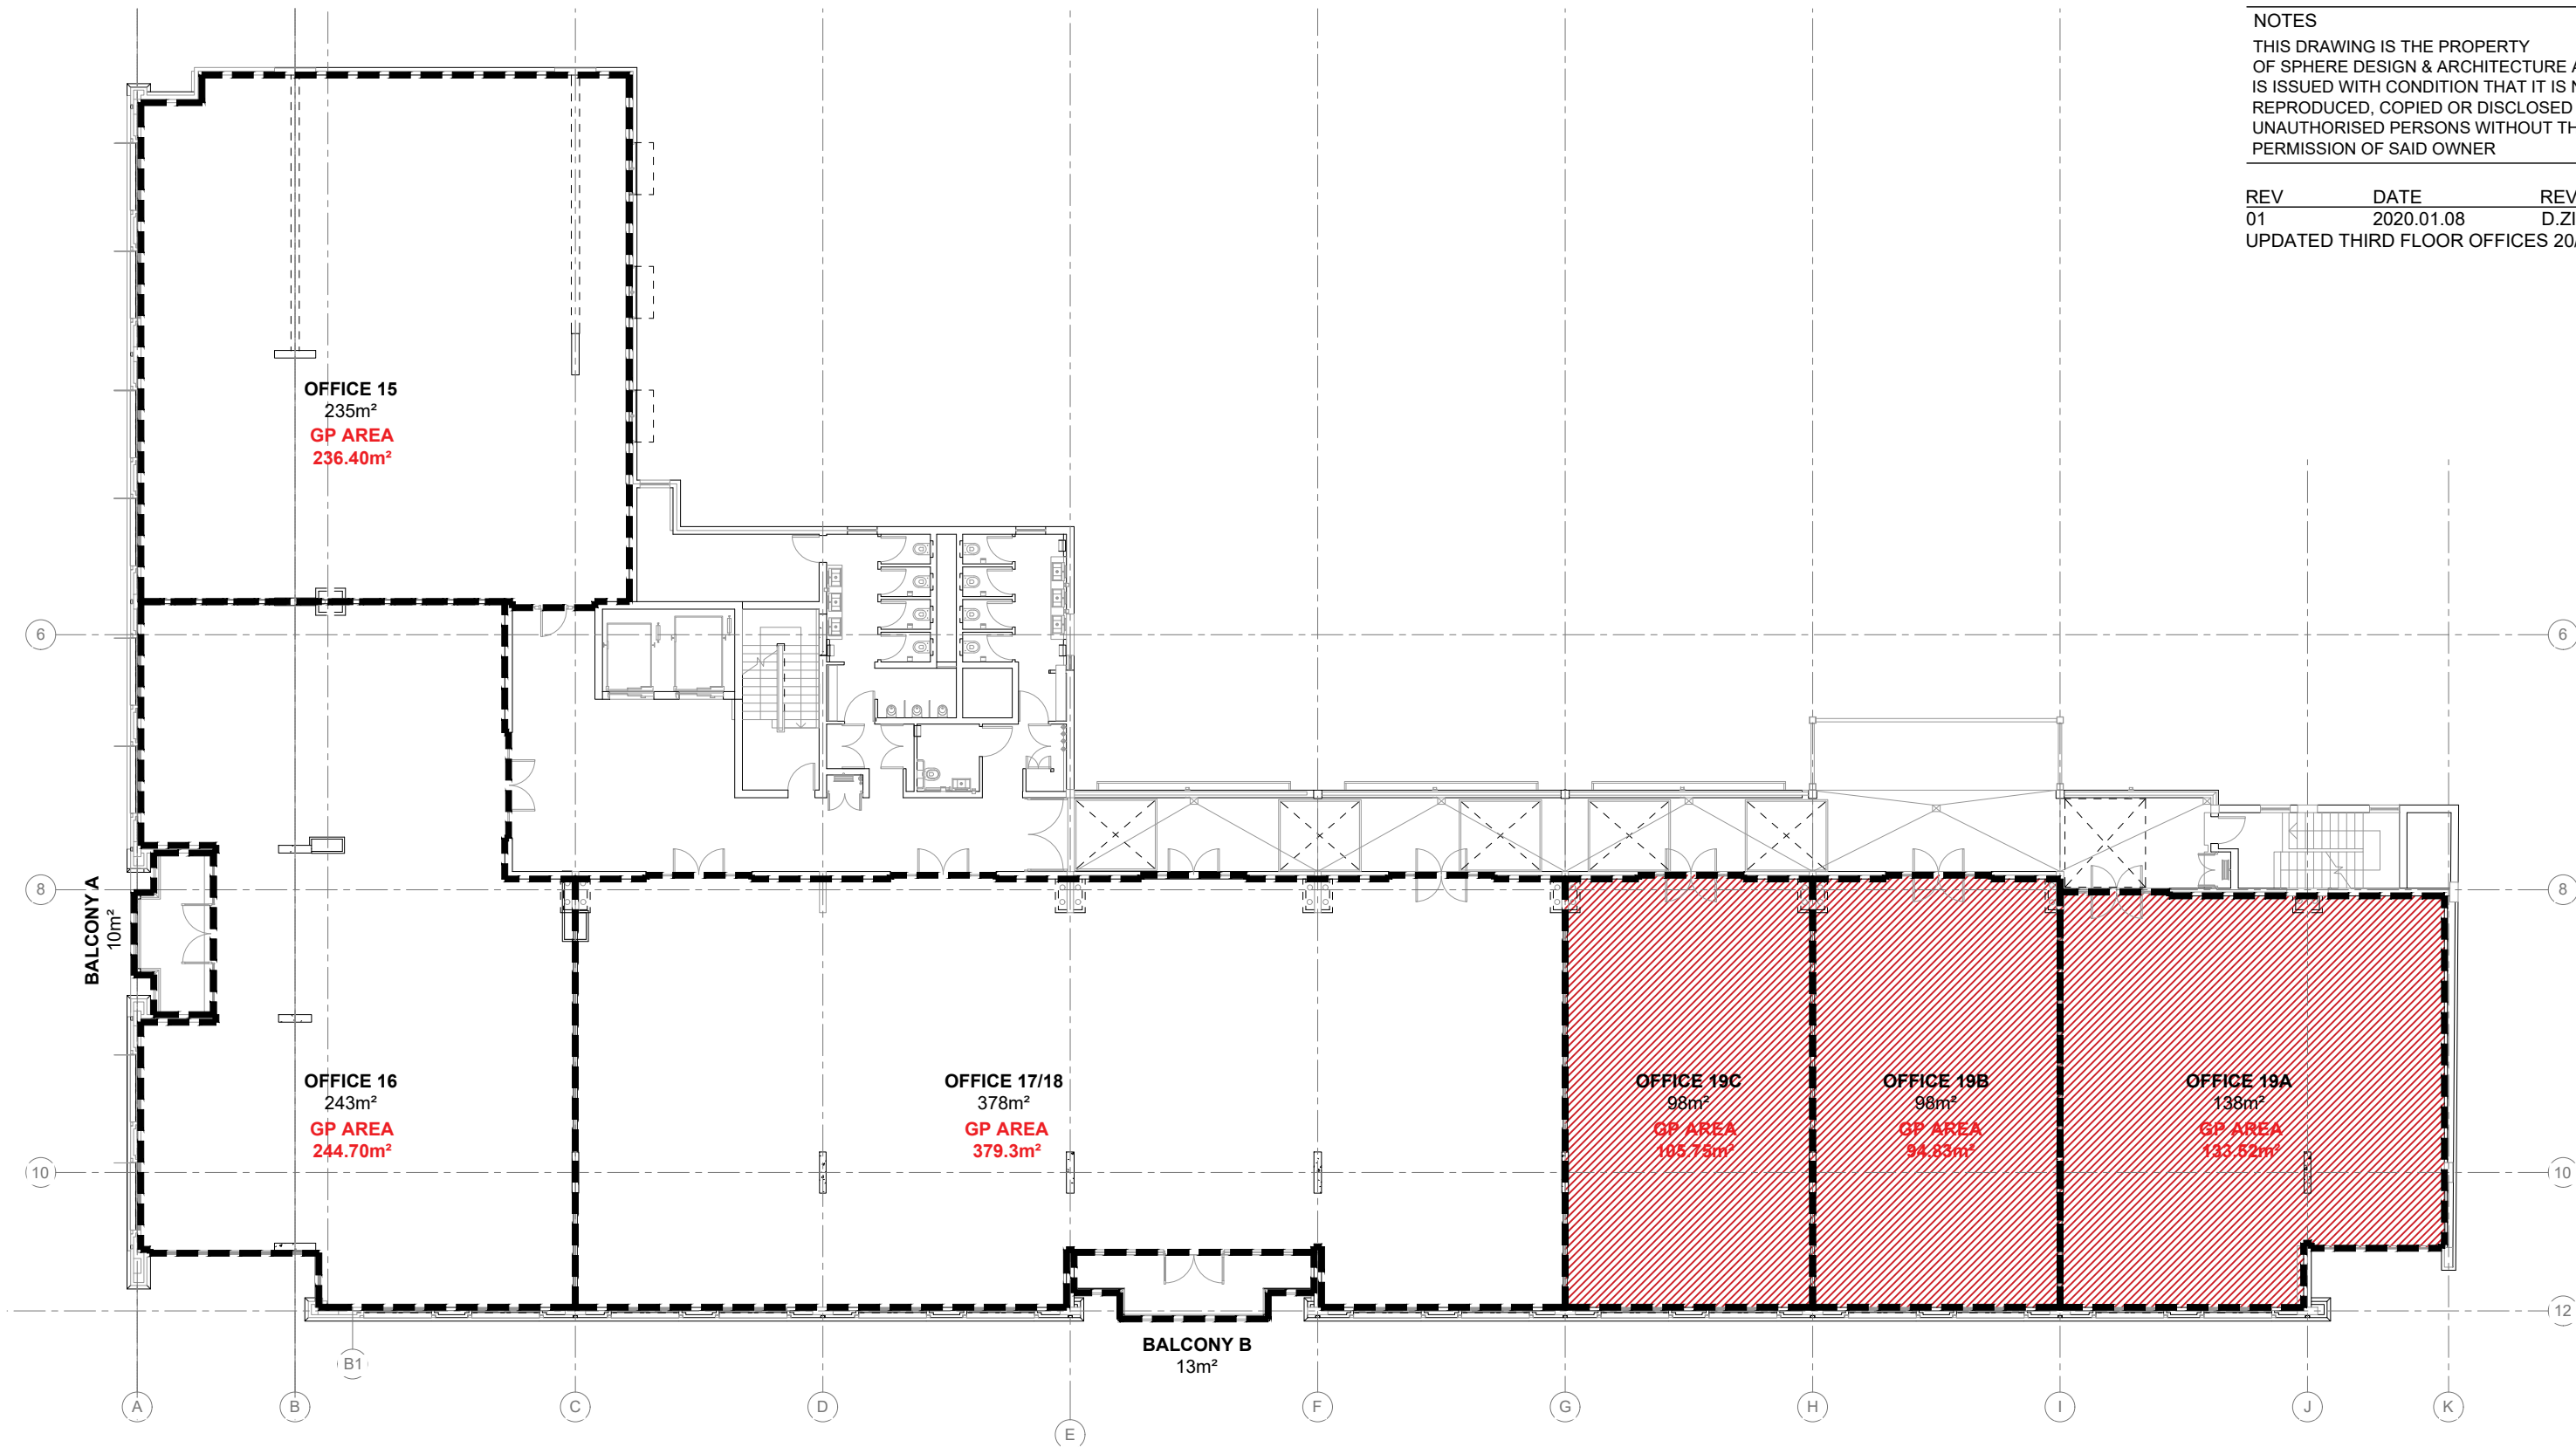

## SECOND FLOOR LETTING DIAGRAM

SCALE: 1:200

NOTE: EXISTING BASE PLANS AND GLA  
AREAS ARE ASSUMED AS ACCURATE AND  
CORRECT.

COMMON AREA FIGURES ARE SUBJECT TO  
FINAL MEASUREMENTS ON SITE.

T +27\_031 312 5133  
F +27\_031 303 7293

www.spheredesign.co.za  
office@spheredesign.co.za

P.O. BOX 201052  
DURBAN NORTH 4016

PROJECT TITLE  
**MAYFAIR ON THE LAKE**  
UMHLANGA

CLIENT  
**GROWTHPOINT**

|         |            |
|---------|------------|
| DATE    | 2020.01.08 |
| AUTHOR  | D.LEWIS    |
| CHECKED | G.GARRITY  |
| SCALE   | 1:200      |

DRAWING TITLE & NUMBER

**SECOND - LETTING DIAGRAM**


**GP16\_GLA\_102\_REV 01**

 **SPHERE**  
DESIGN & ARCHITECTURE



NOTES  
THIS DRAWING IS THE PROPERTY  
OF SPHERE DESIGN & ARCHITECTURE AND  
IS ISSUED WITH CONDITION THAT IT IS NOT  
REPRODUCED, COPIED OR DISCLOSED TO  
UNAUTHORISED PERSONS WITHOUT THE  
PERMISSION OF SAID OWNER

|                                   |            |         |
|-----------------------------------|------------|---------|
| REV                               | DATE       | REV BY  |
| 01                                | 2020.01.08 | D.ZIADY |
| UPDATED THIRD FLOOR OFFICES 20/21 |            |         |

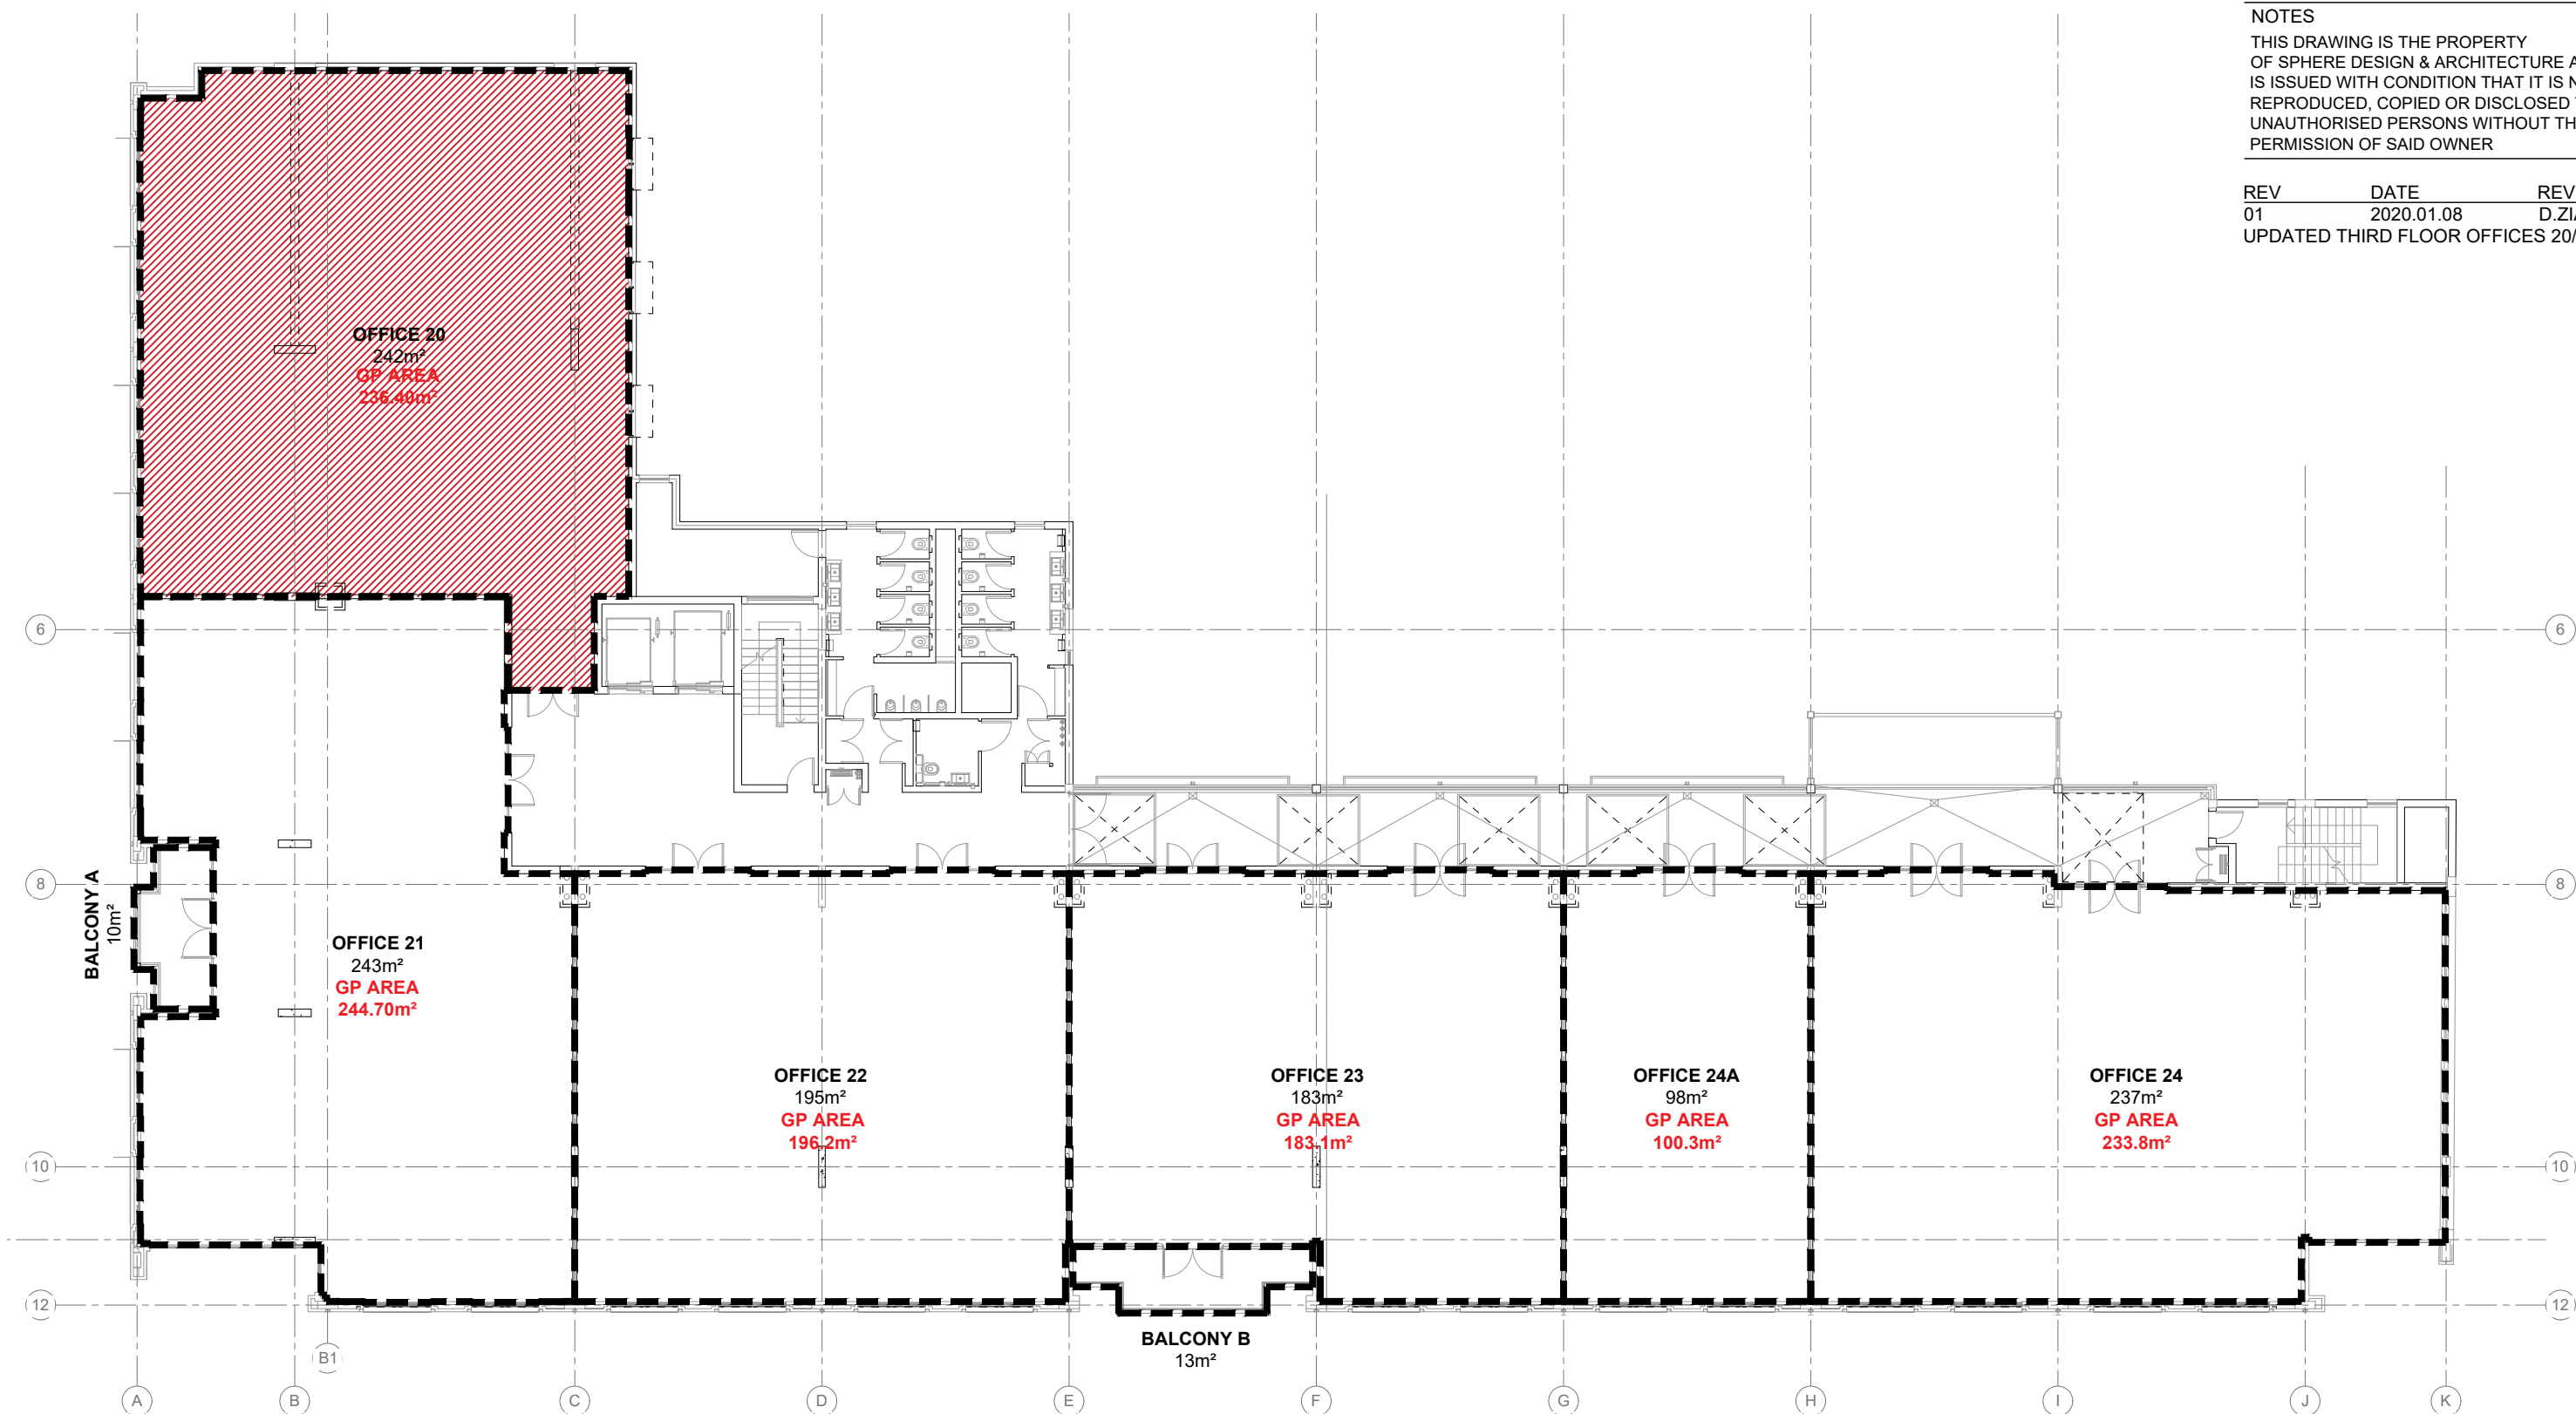

 **THIRD FLOOR LETTING DIAGRAM**  
SCALE: 1:200

NOTE: EXISTING BASE PLANS AND GLA  
AREAS ARE ASSUMED AS ACCURATE AND  
CORRECT.

COMMON AREA FIGURES ARE SUBJECT TO  
FINAL MEASUREMENTS ON SITE.

T +27\_031 312 5133  
F +27\_031 303 7293

www.spheredesign.co.za  
office@spheredesign.co.za

P.O. BOX 201052  
DURBAN NORTH 4016

PROJECT TITLE  
**MAYFAIR ON THE LAKE**  
UMHLANGA

CLIENT  
**GROWTHPOINT**

|         |            |
|---------|------------|
| DATE    | 2020.01.08 |
| AUTHOR  | D.LEWIS    |
| CHECKED | G.GARRITY  |
| SCALE   | 1:200      |

DRAWING TITLE & NUMBER

**THIRD - LETTING DIAGRAM**


**GP16\_GLA\_103\_REV 01**

 **SPHERE**  
DESIGN & ARCHITECTURE



NOTES  
THIS DRAWING IS THE PROPERTY  
OF SPHERE DESIGN & ARCHITECTURE AND  
IS ISSUED WITH CONDITION THAT IT IS NOT  
REPRODUCED, COPIED OR DISCLOSED TO  
UNAUTHORISED PERSONS WITHOUT THE  
PERMISSION OF SAID OWNER

|                                   |            |         |
|-----------------------------------|------------|---------|
| REV                               | DATE       | REV BY  |
| 01                                | 2020.01.08 | D.ZIADY |
| UPDATED THIRD FLOOR OFFICES 20/21 |            |         |

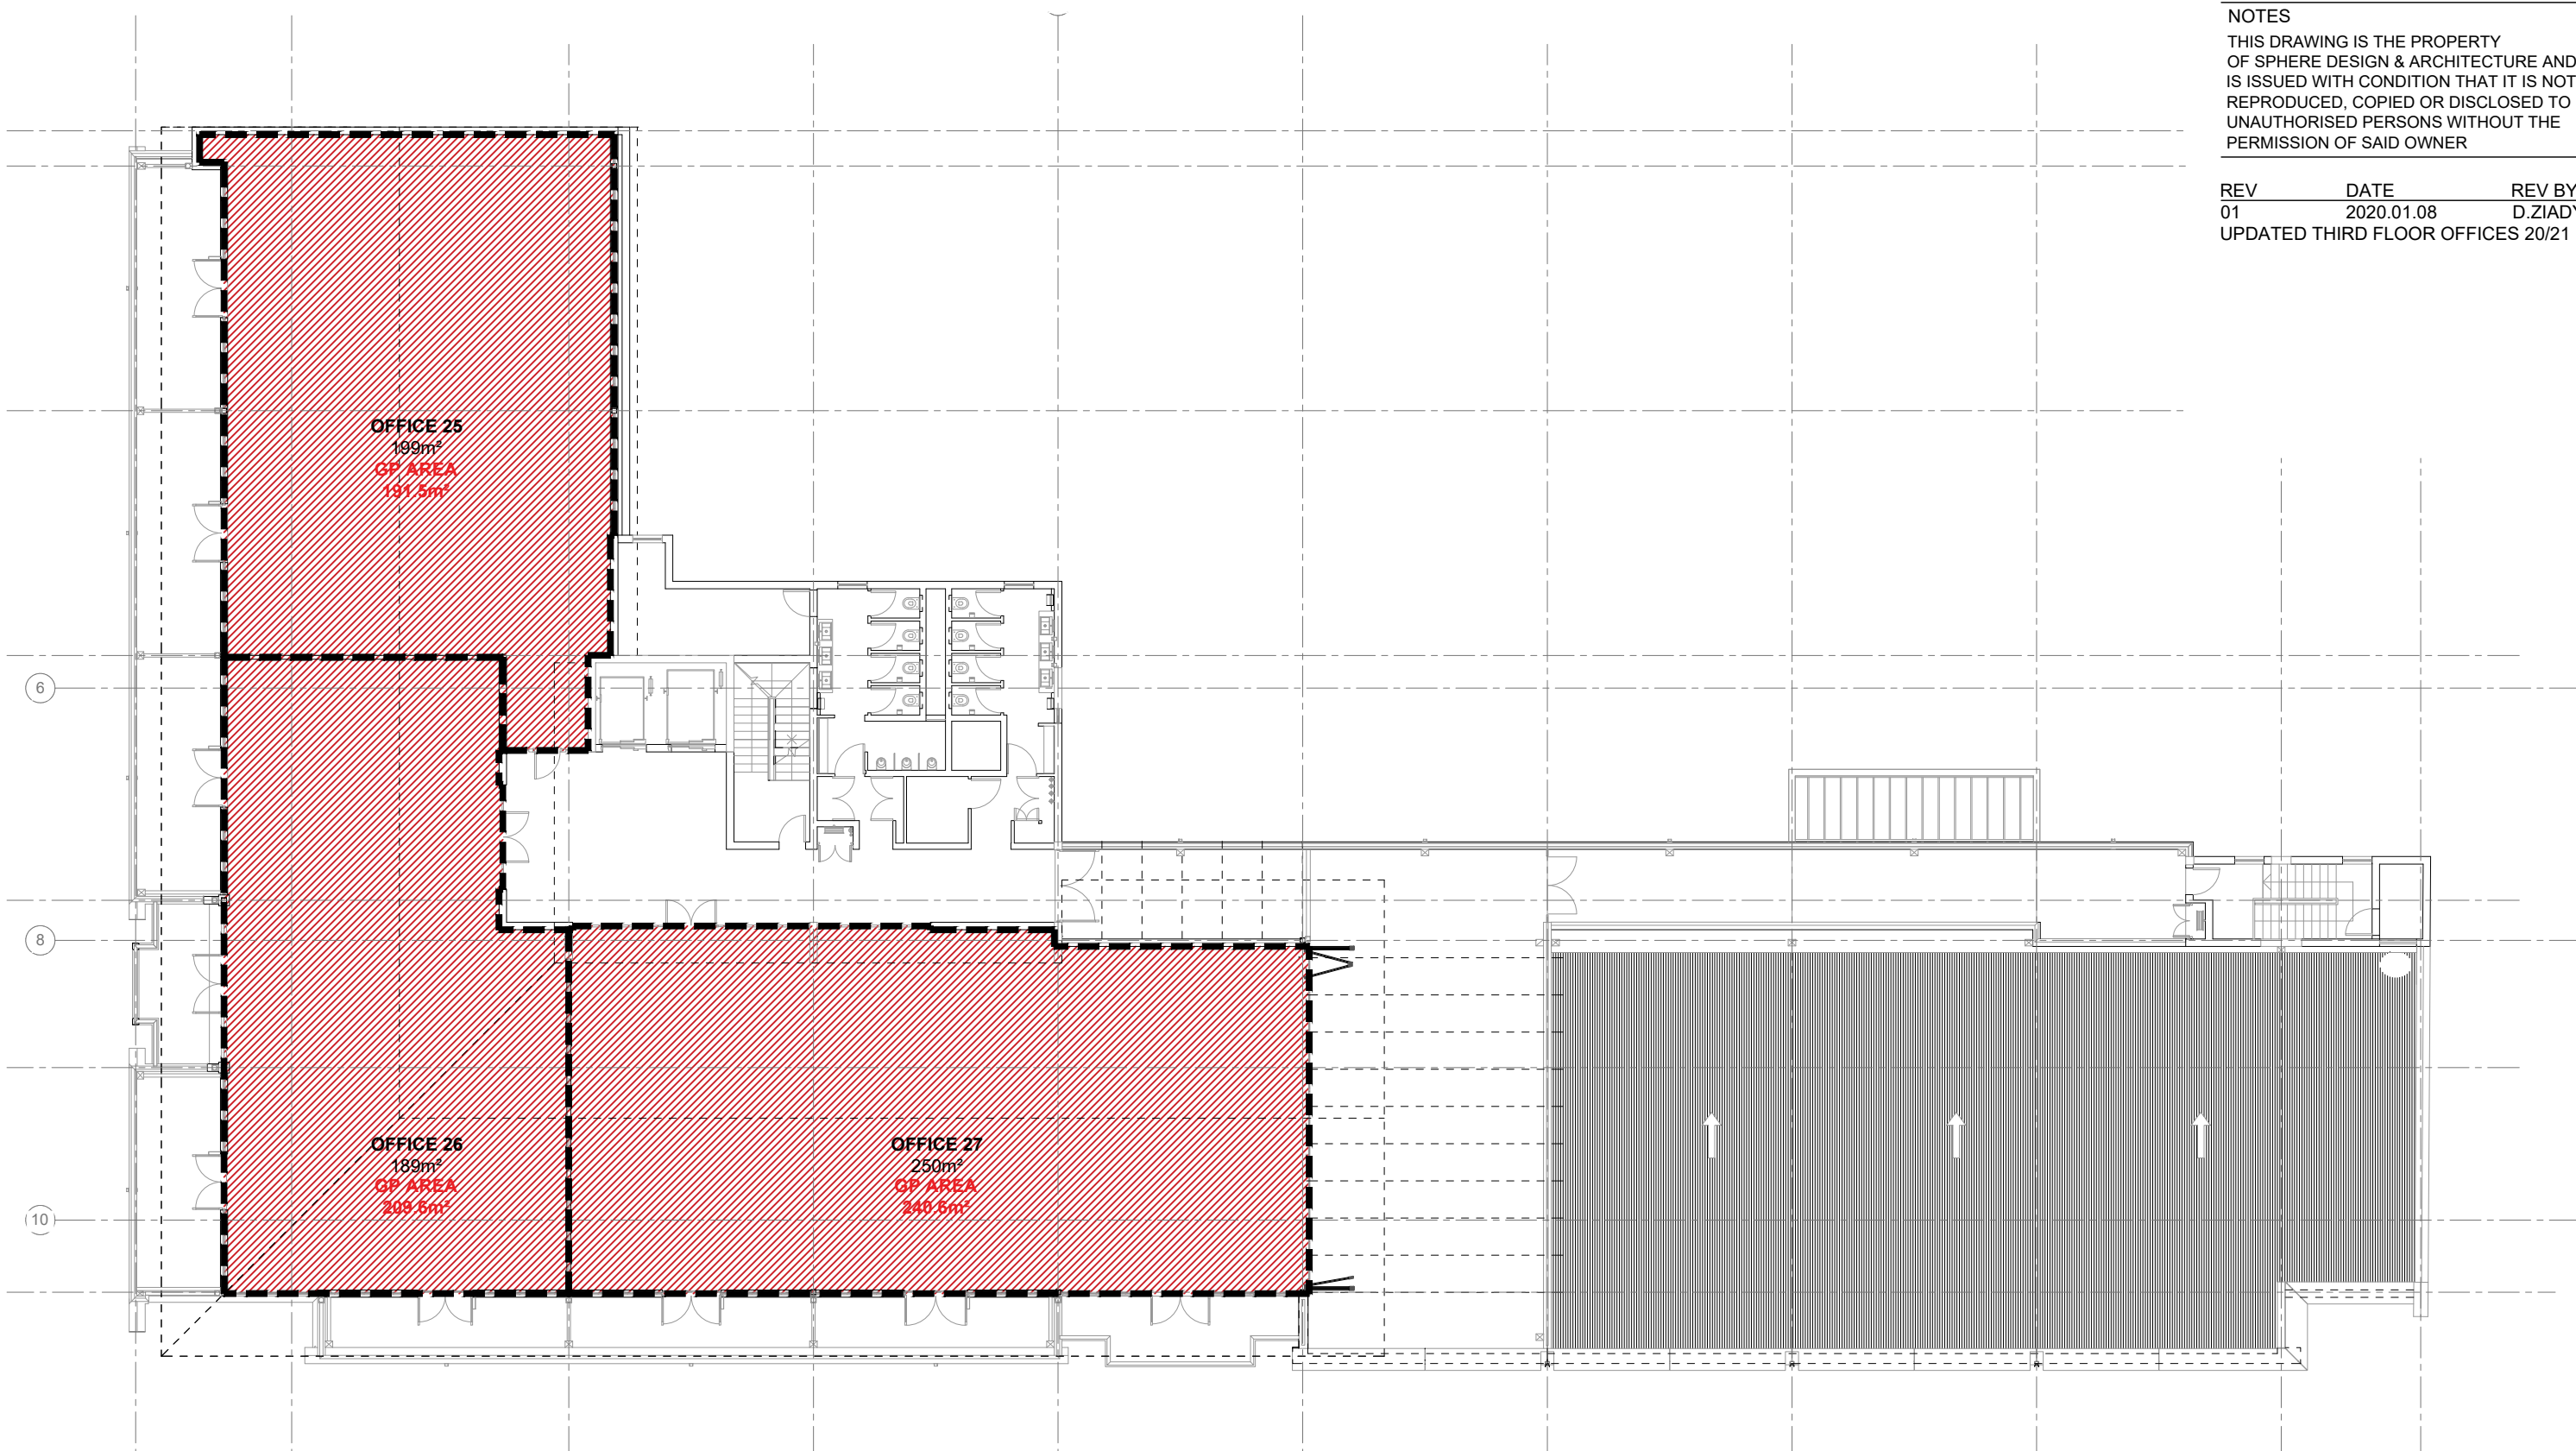

 **FOURTH FLOOR LETTING DIAGRAM**  
SCALE: 1:200

NOTE: EXISTING BASE PLANS AND GLA  
AREAS ARE ASSUMED AS ACCURATE AND  
CORRECT.

COMMON AREA FIGURES ARE SUBJECT TO  
FINAL MEASUREMENTS ON SITE.

T +27\_031 312 5133  
F +27\_031 303 7293

www.spheredesign.co.za  
office@spheredesign.co.za

P.O. BOX 201052  
DURBAN NORTH 4016

PROJECT TITLE  
**MAYFAIR ON THE LAKE**  
UMHLANGA

CLIENT  
**GROWTHPOINT**

|         |            |
|---------|------------|
| DATE    | 2020.01.08 |
| AUTHOR  | D.LEWIS    |
| CHECKED | G.GARRITY  |
| SCALE   | 1:200      |

DRAWING TITLE & NUMBER

**FOURTH - LETTING DIAGRAM**

**GP16\_GLA\_104\_REV 01**

 **SPHERE**  
DESIGN & ARCHITECTURE