


39 FERGUSON ROAD

REVISION 5

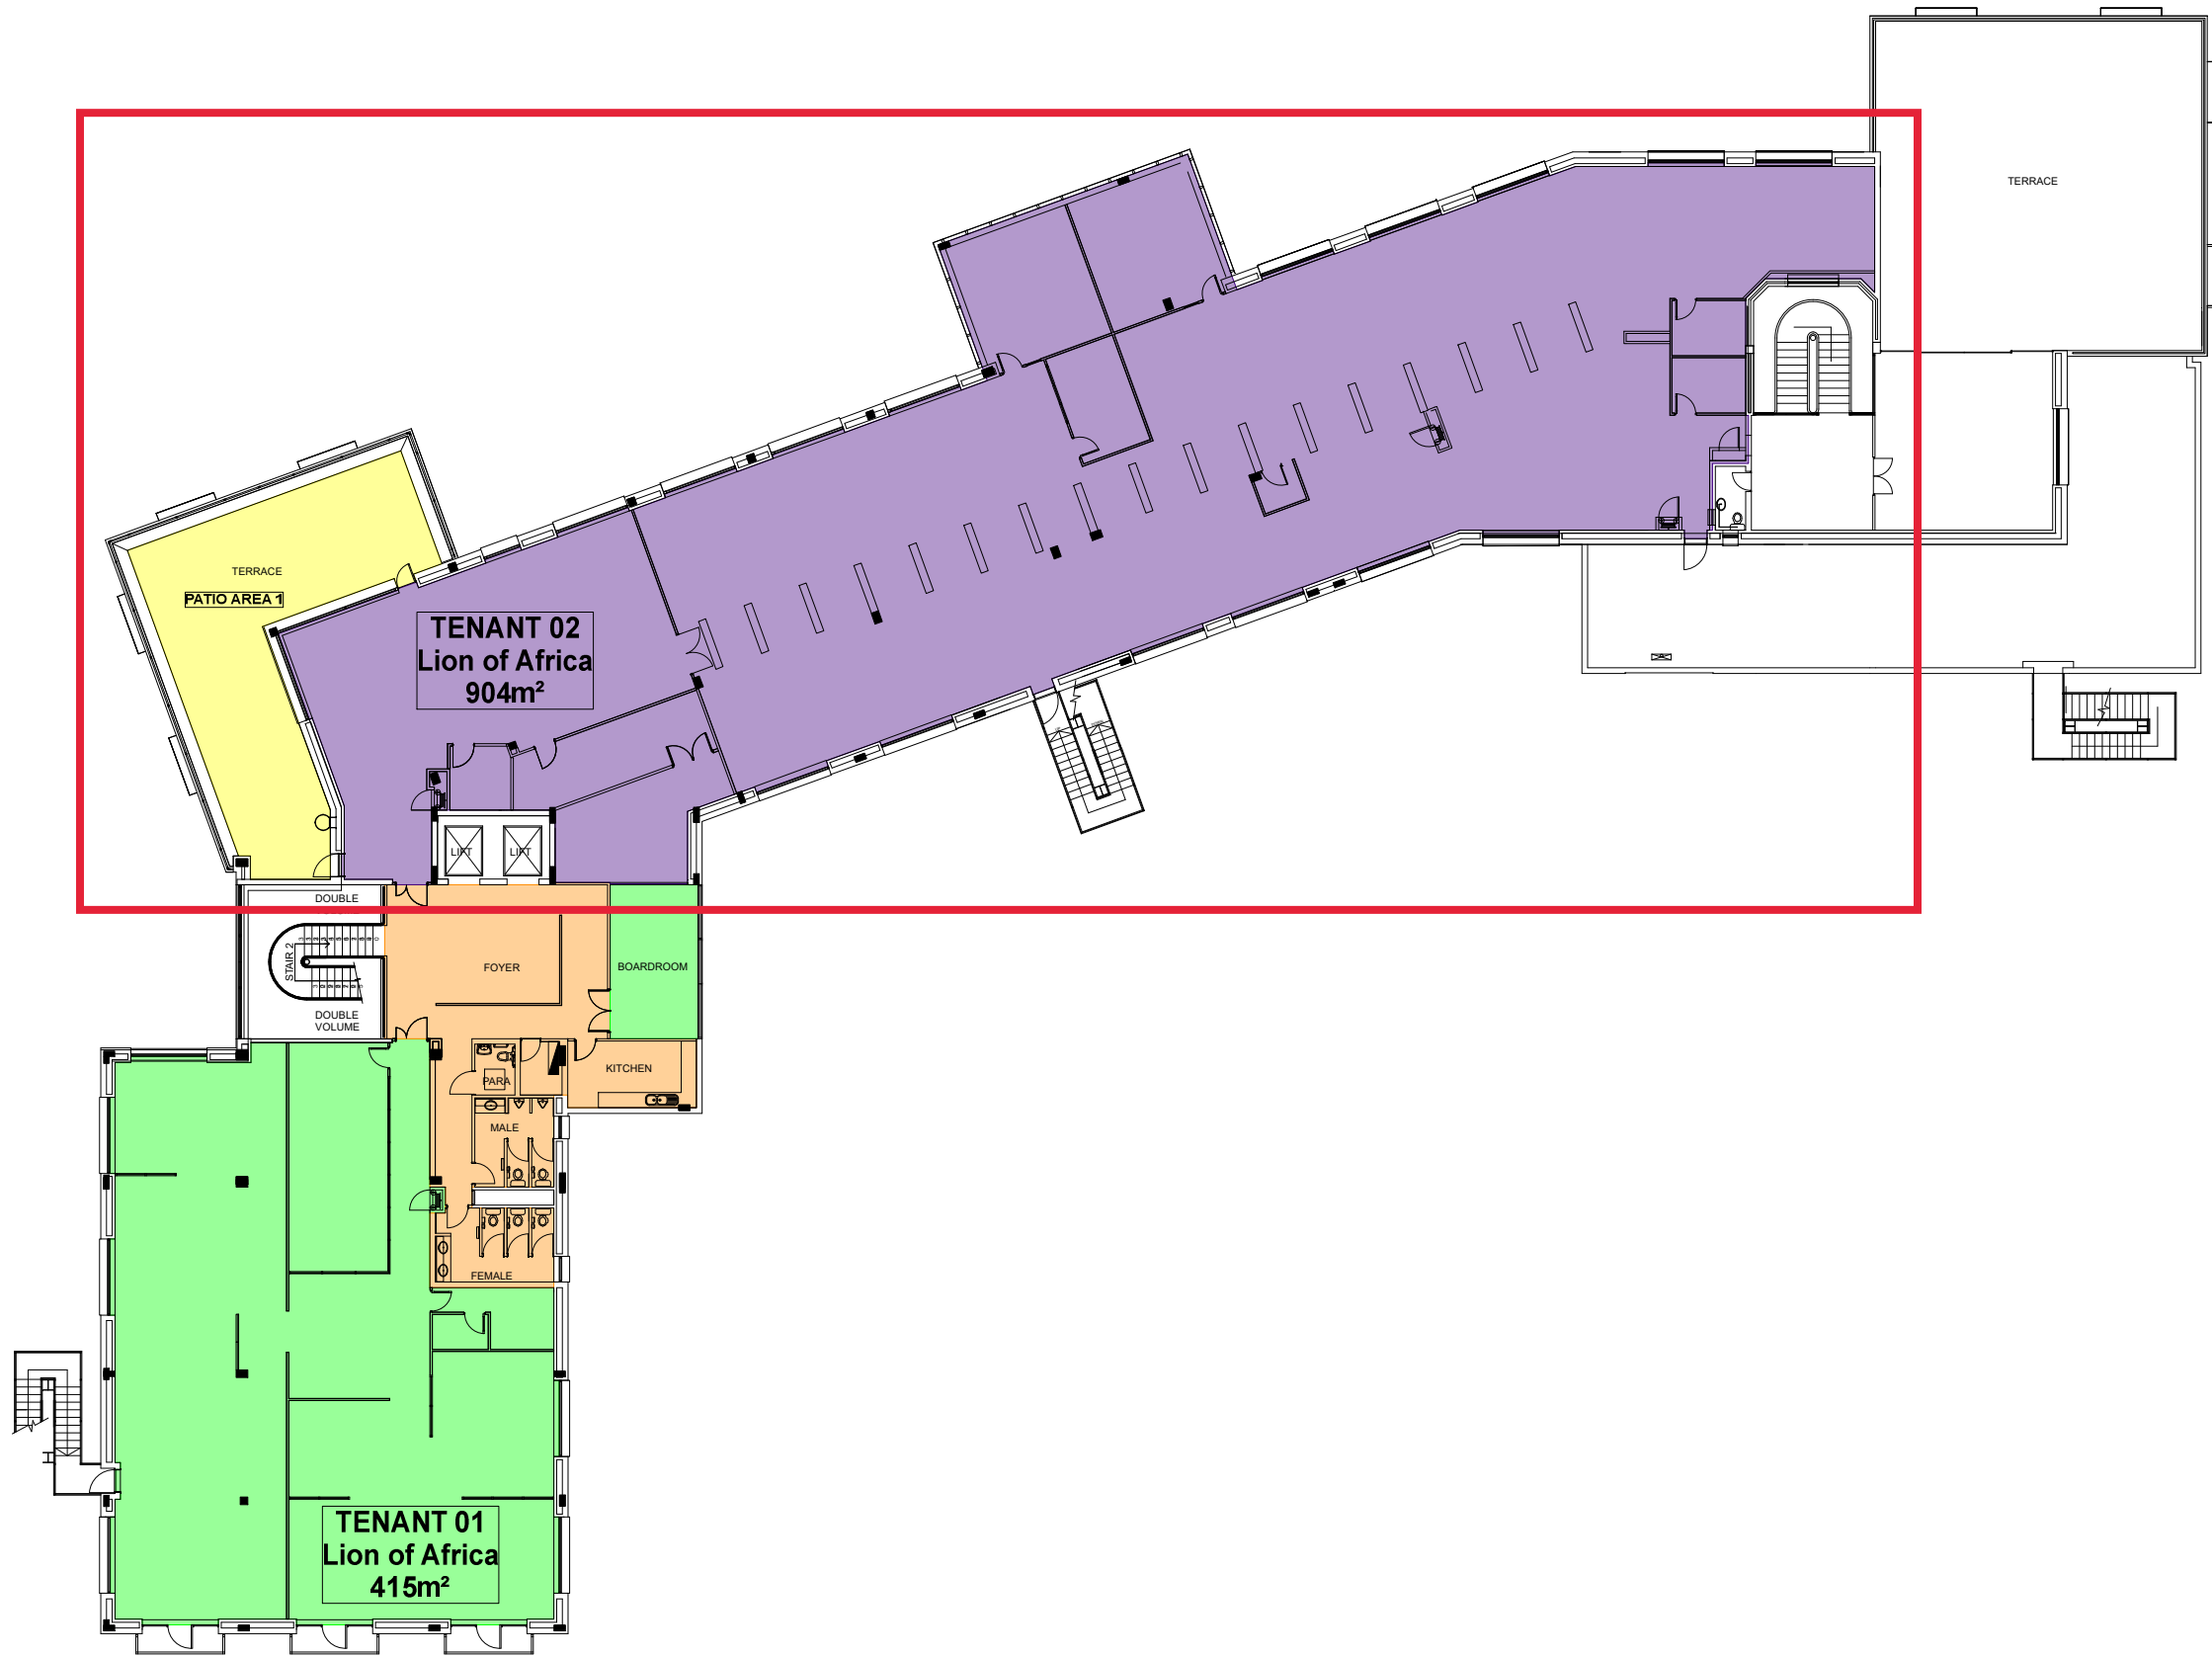

DRAWING REVISIONS

DATE	NO.	DESCRIPTION
12-02-15	01	Issued for information.
13-02-15	02	Issued for information.
26-02-15	03	Issued for information.
04-09-19	04	Issued for information.
04-09-19	05	Issued for information.

NOTE: Arcrose has not measured 39 Ferguson Road for Certification purposes. The Areas reflected on this drawing does NOT represent Arcrose' Usable Or Rentable Areas, and cannot be held responsible for any defaults regarding this.

SECOND FLOOR LAYOUT

DRAWING DESCRIPTION	
DRAWING NUMBER	
REVISION NUMBER	
SCALE	
DATE	

**39 Ferguson Road,
Illovo,
Johannesburg.**

All dimensions to be checked on site prior to undertaking works.
This drawing is to be read in conjunction with the general construction specification as well as any other schedules.



• SECOND FLOOR LAYOUT
Scale NTS (A3) •